



Fuchsia Cottage

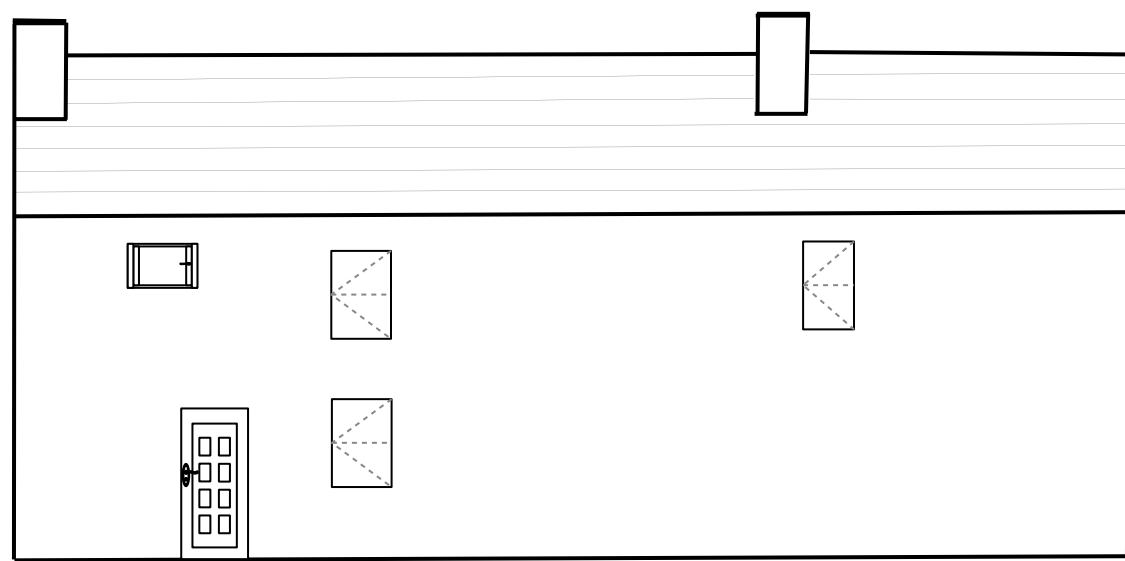


Back Elevation (towards Alverstone)

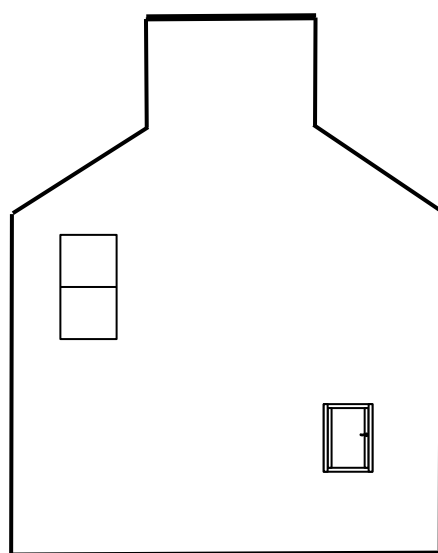

Side Elevation (south east facing)

Existing Arrangement 1:100

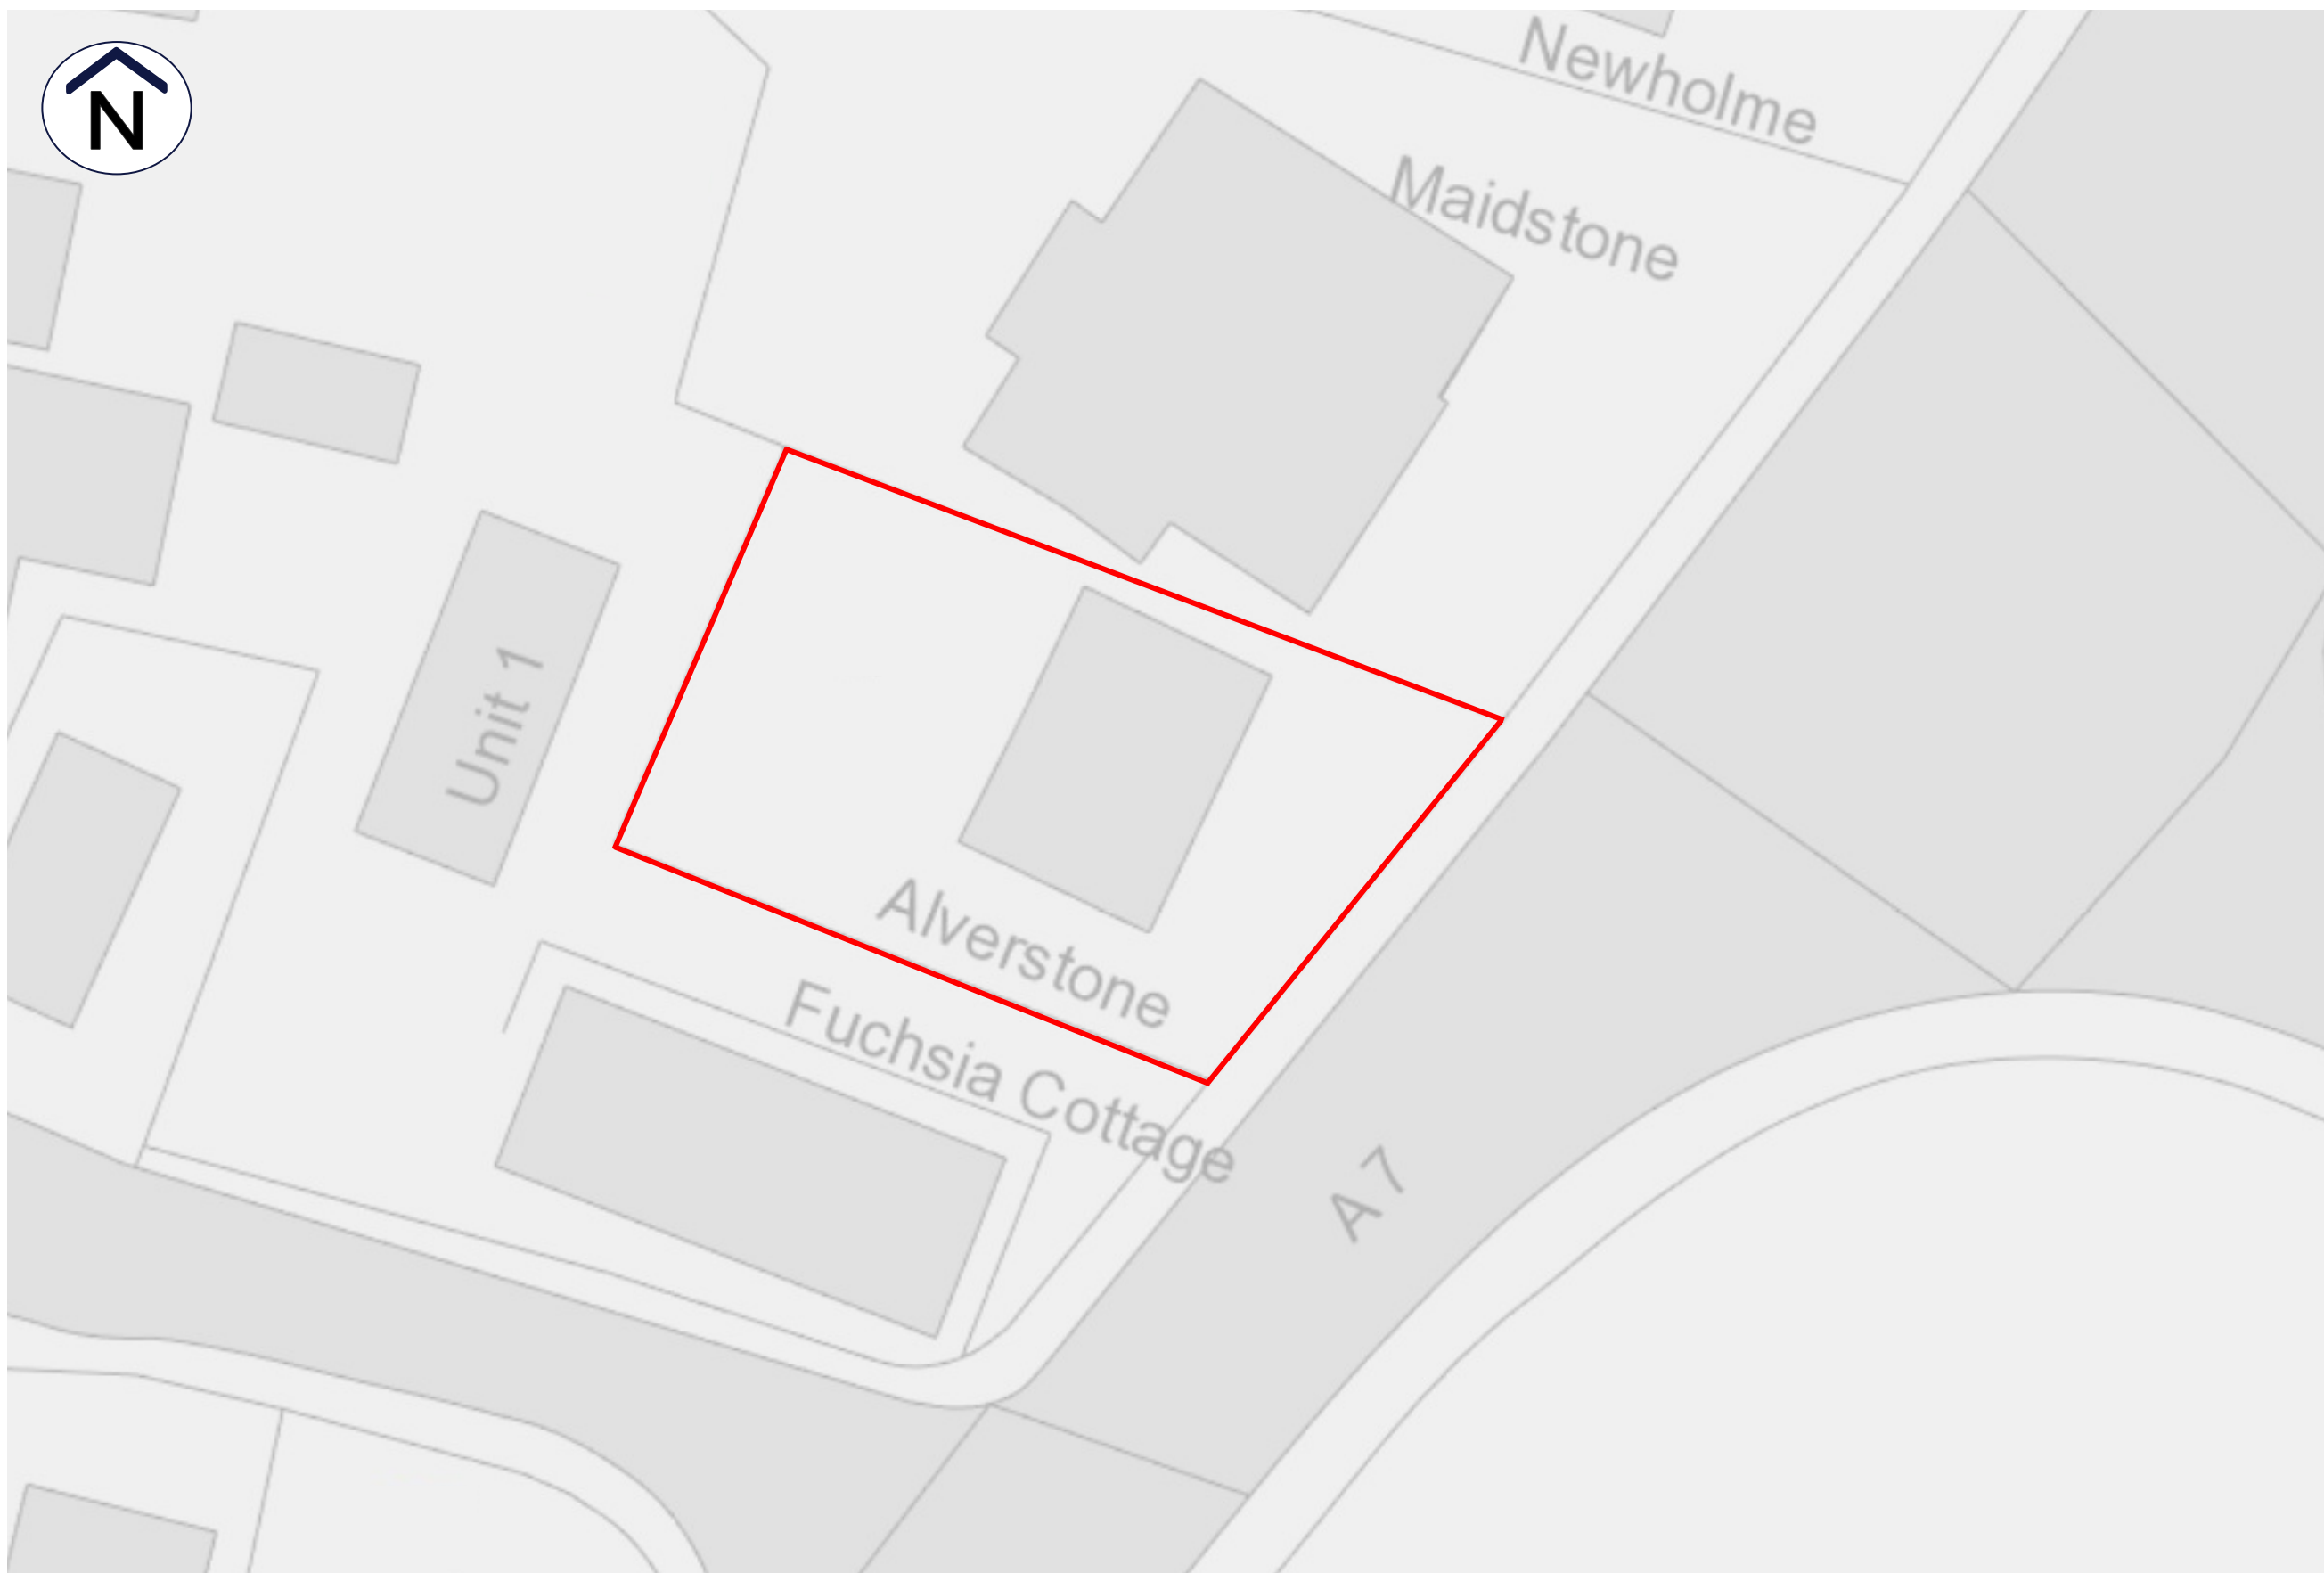


Site Plan 1:200


Alverstone




Front Elevation

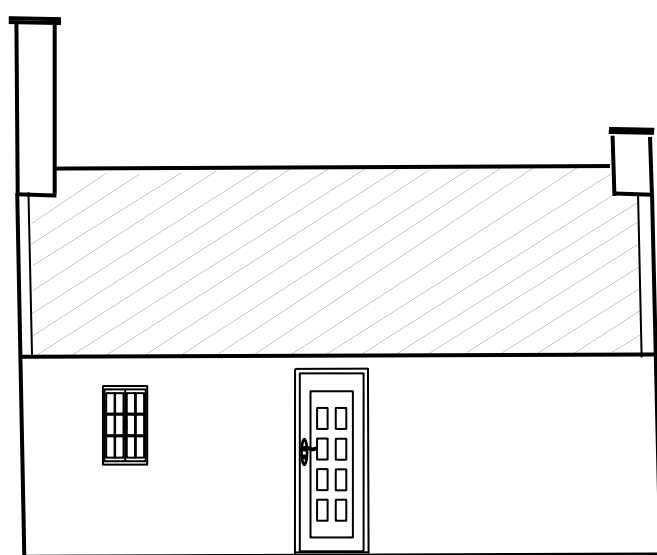

Back Elevation

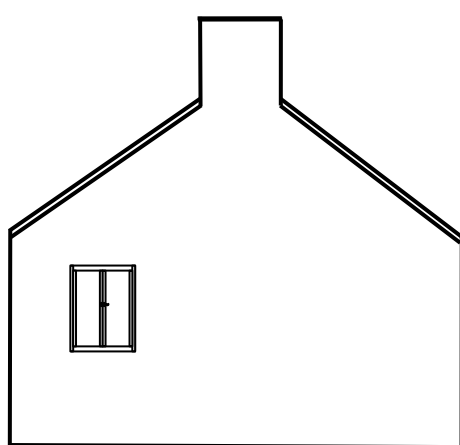


Left Side Elevation

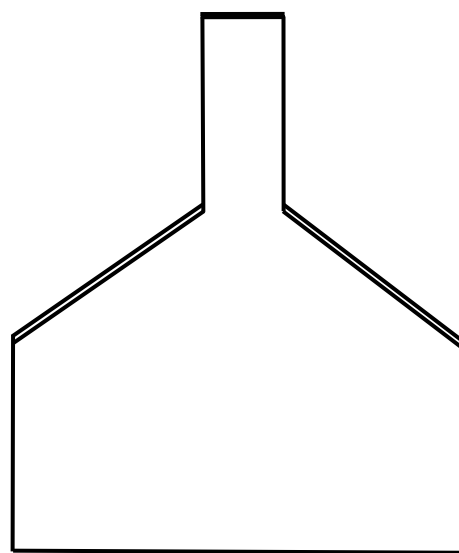


Right Side Elevation

Existing Arrangement 1:100

Maidstone

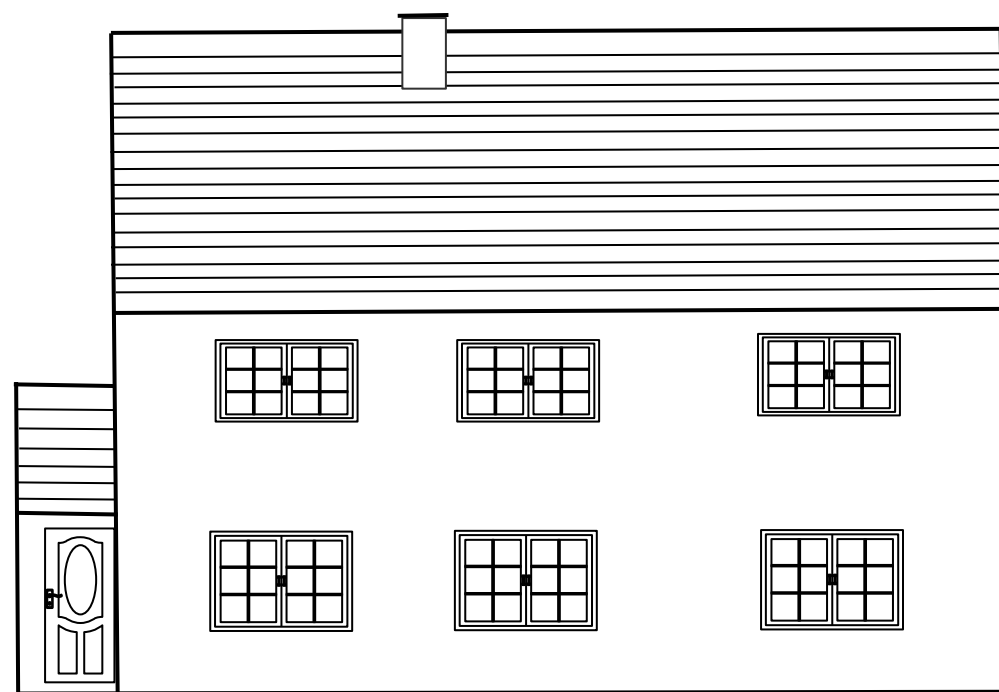

Front Elevation

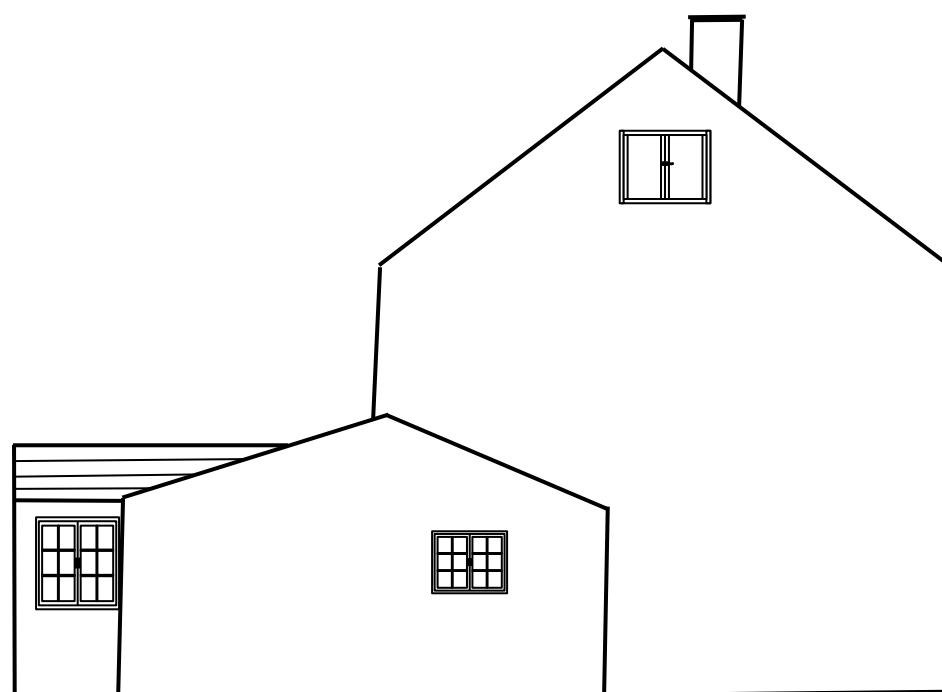

Side Elevation (facing Alverstone)

Existing Arrangement 1:100



Drone Survey
18 Keeil Pharick
Glen Vine
IM4 4EW
Isle of Man

Tel: 07624 278693
steven.elkins@dronesurvey.im
www.dronesurvey.im

Coordinates: OSGB36, ODN Height, EPSG: 7405, DOUGLAS02, OSGM15
Accuracy: 1cm NWSE / 2cm vertical. RTK corrected Ground control points, to GNSS fixed base.

Project: Redevelopment
Site: Alverstone, Port Erin, IM9 6TR
Scale: @ A1 (as indicated)
Client: Mrs B Elkins
Date: 14/2/2025
Title: Existing Elevations
Drawing Number: 6TR-AL-003
Revision: 002

Copyright 2025. All rights reserved.

Displayed dimensions should be used in preference to scaled dimensions.

Prepared for approval only.